




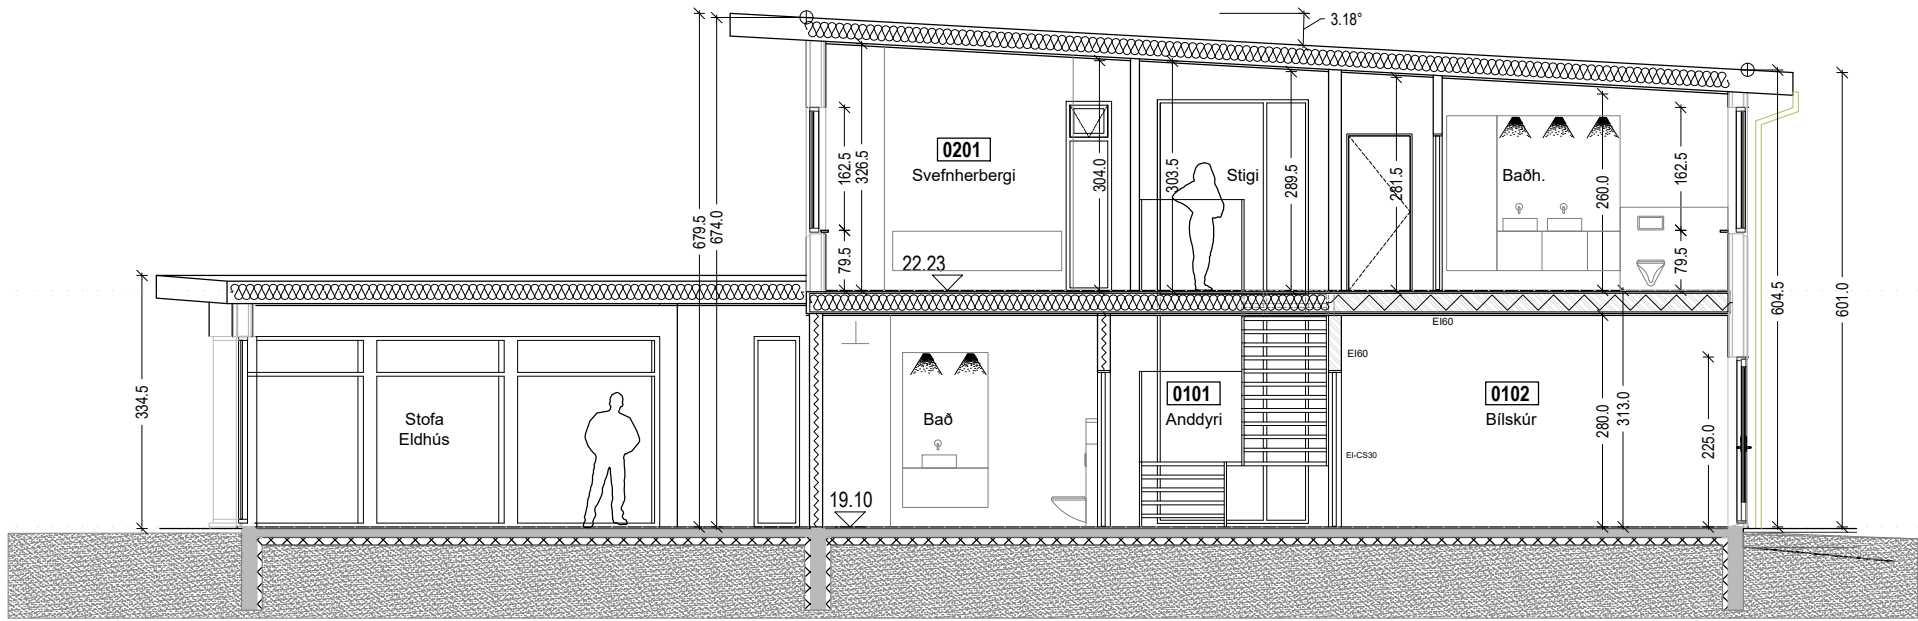

SNIEDING A-A

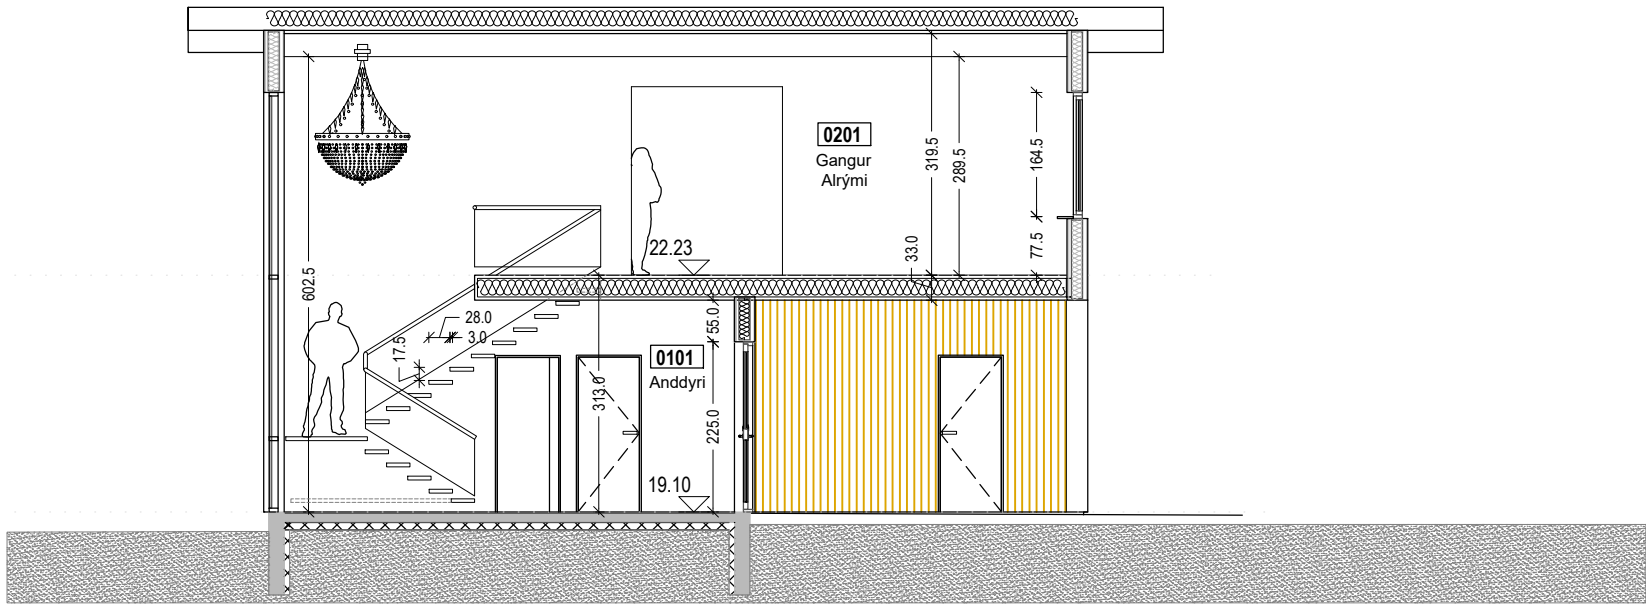

SNIEDING B-B

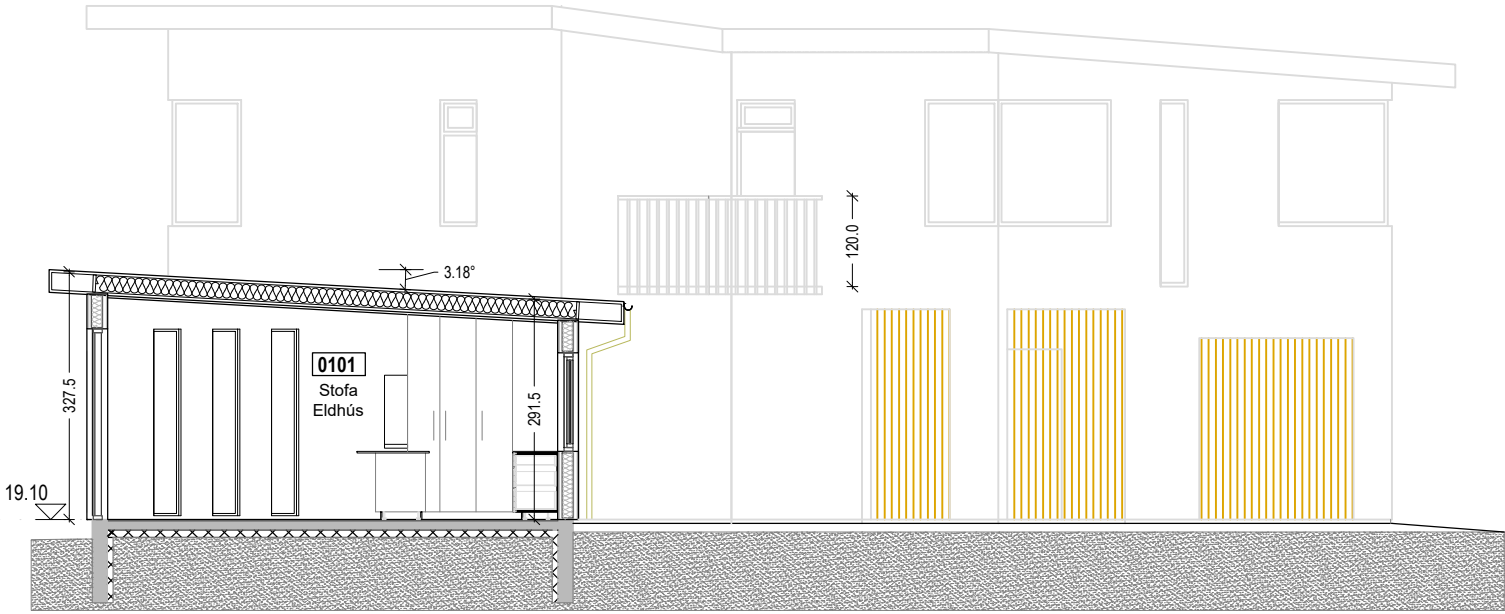

SNIEDING C-C



ÞRÍVÍDDAR TEIKNING