


N O R D V E S T U R

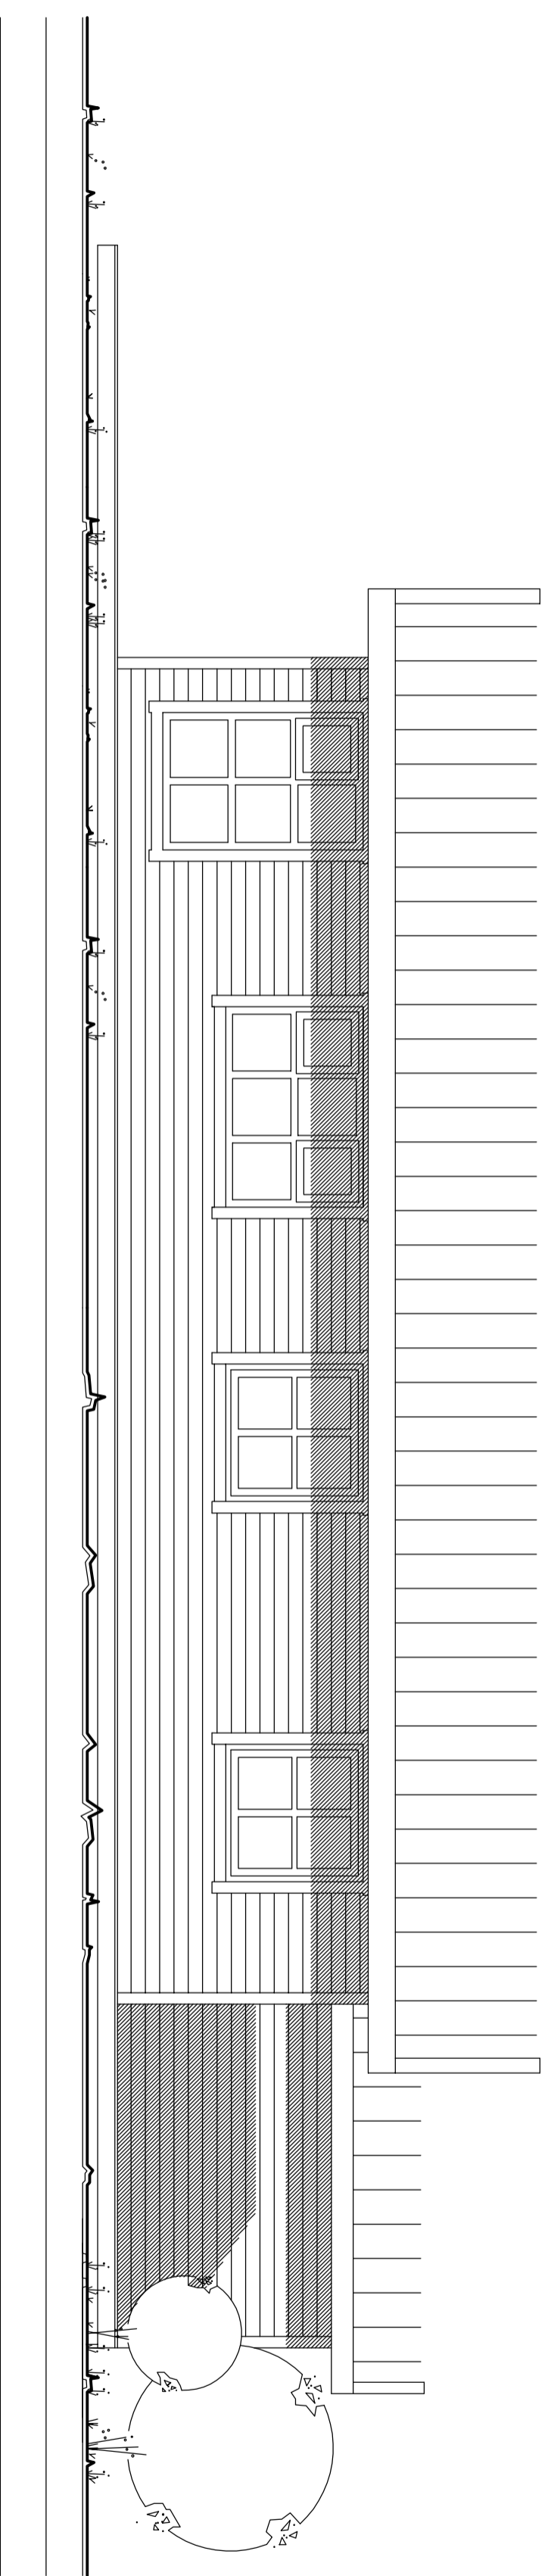

N O R D A U S T U R



hagtækni
tækniþjónusta

Reisholti 7, Skorradal

Sími 861 7252

VERK
Fjárhúsás 3, Borgarbyggð

VERK NR.
321

TEIKNING
Sumarhústaður

Útlit NV og NA 1/50

TEIKN NR.
104

DAGS.
24. apríl 2008

BREYTT

TEIKNAD

Ingólfur Magnússon 070252-3099

SAMR.