



Samp. 05.08.1986

Pjann Óskan
BYGGINGAFULLTRÚINN
Mýra- og Borgarfjarðarsýslu

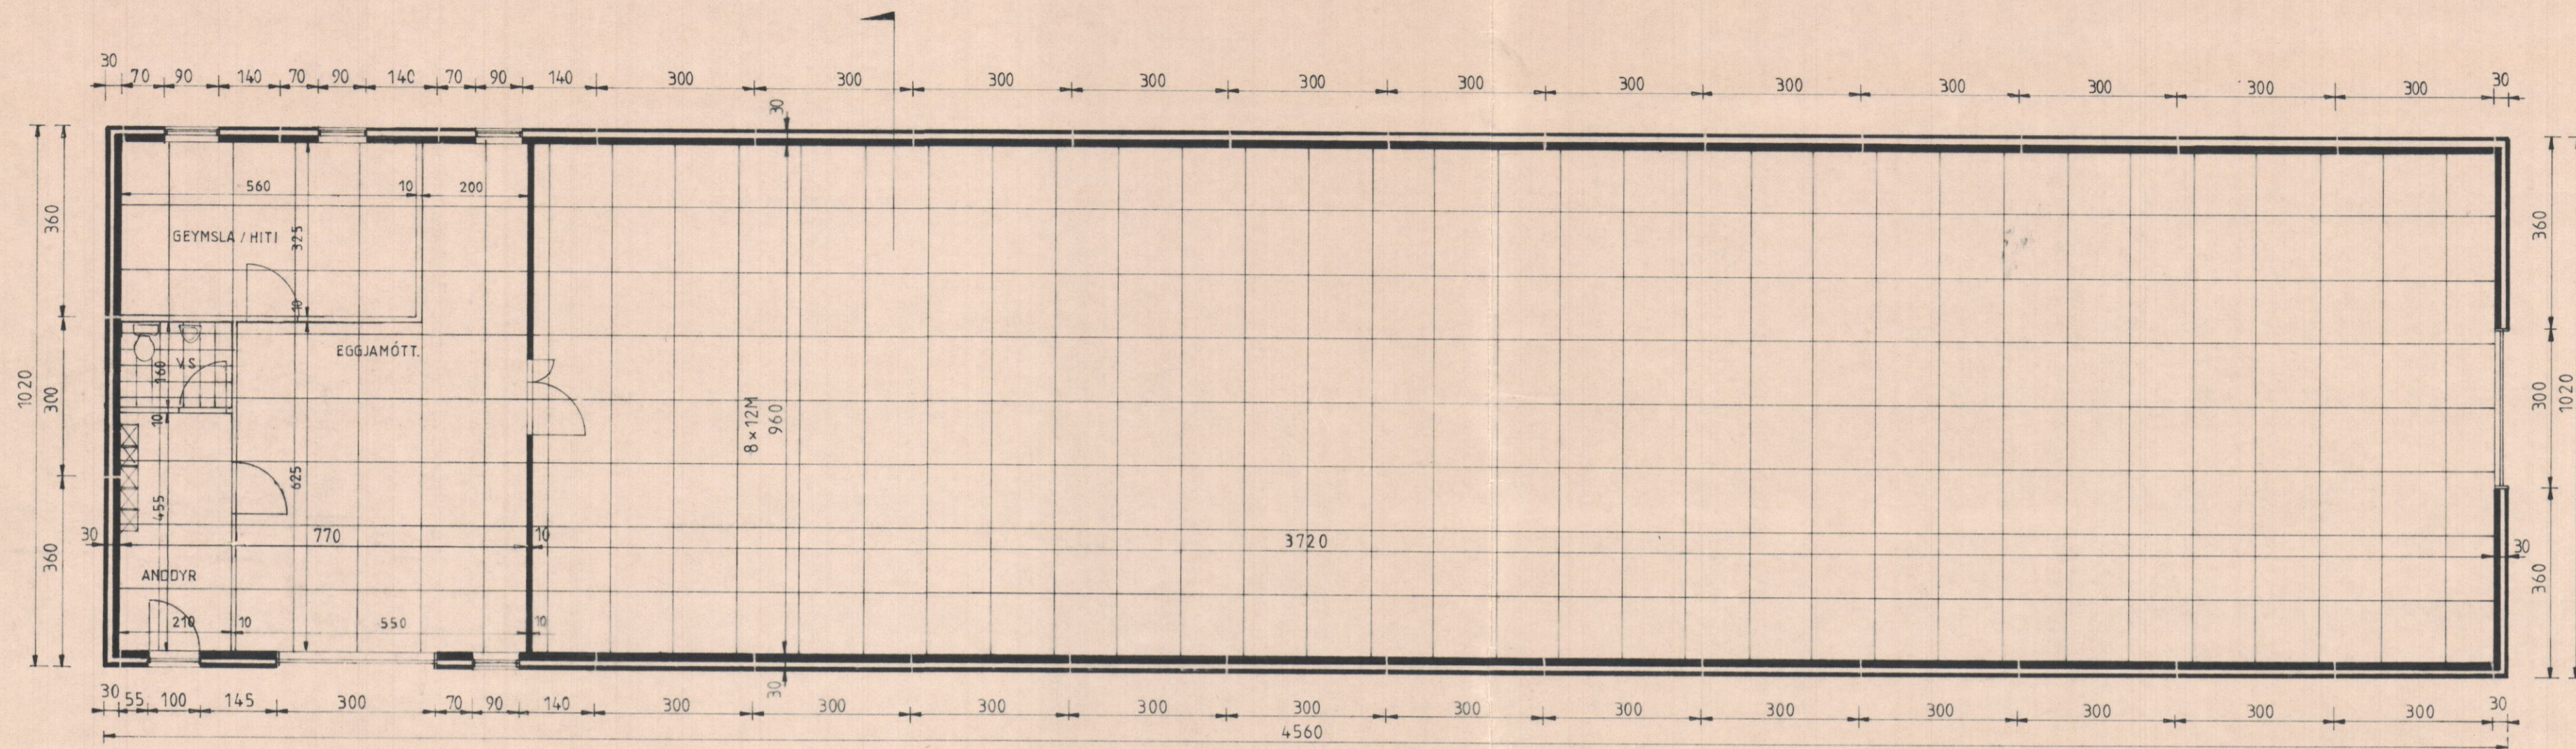


grunnmynd mkv. 1:100

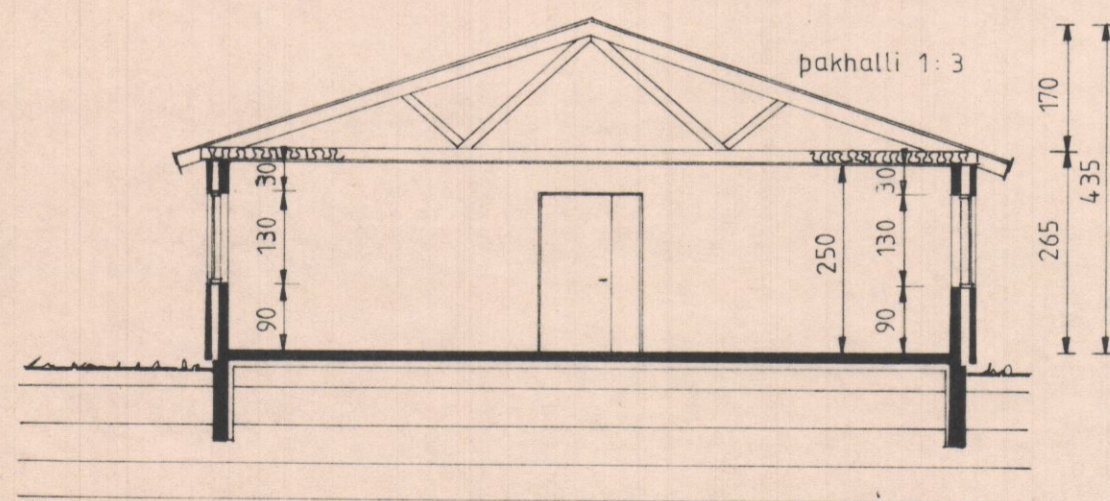

pversnið mkv. 1:100

stærðir :

flatarmál 465,1 m²
rúmmál 1628,0 m³

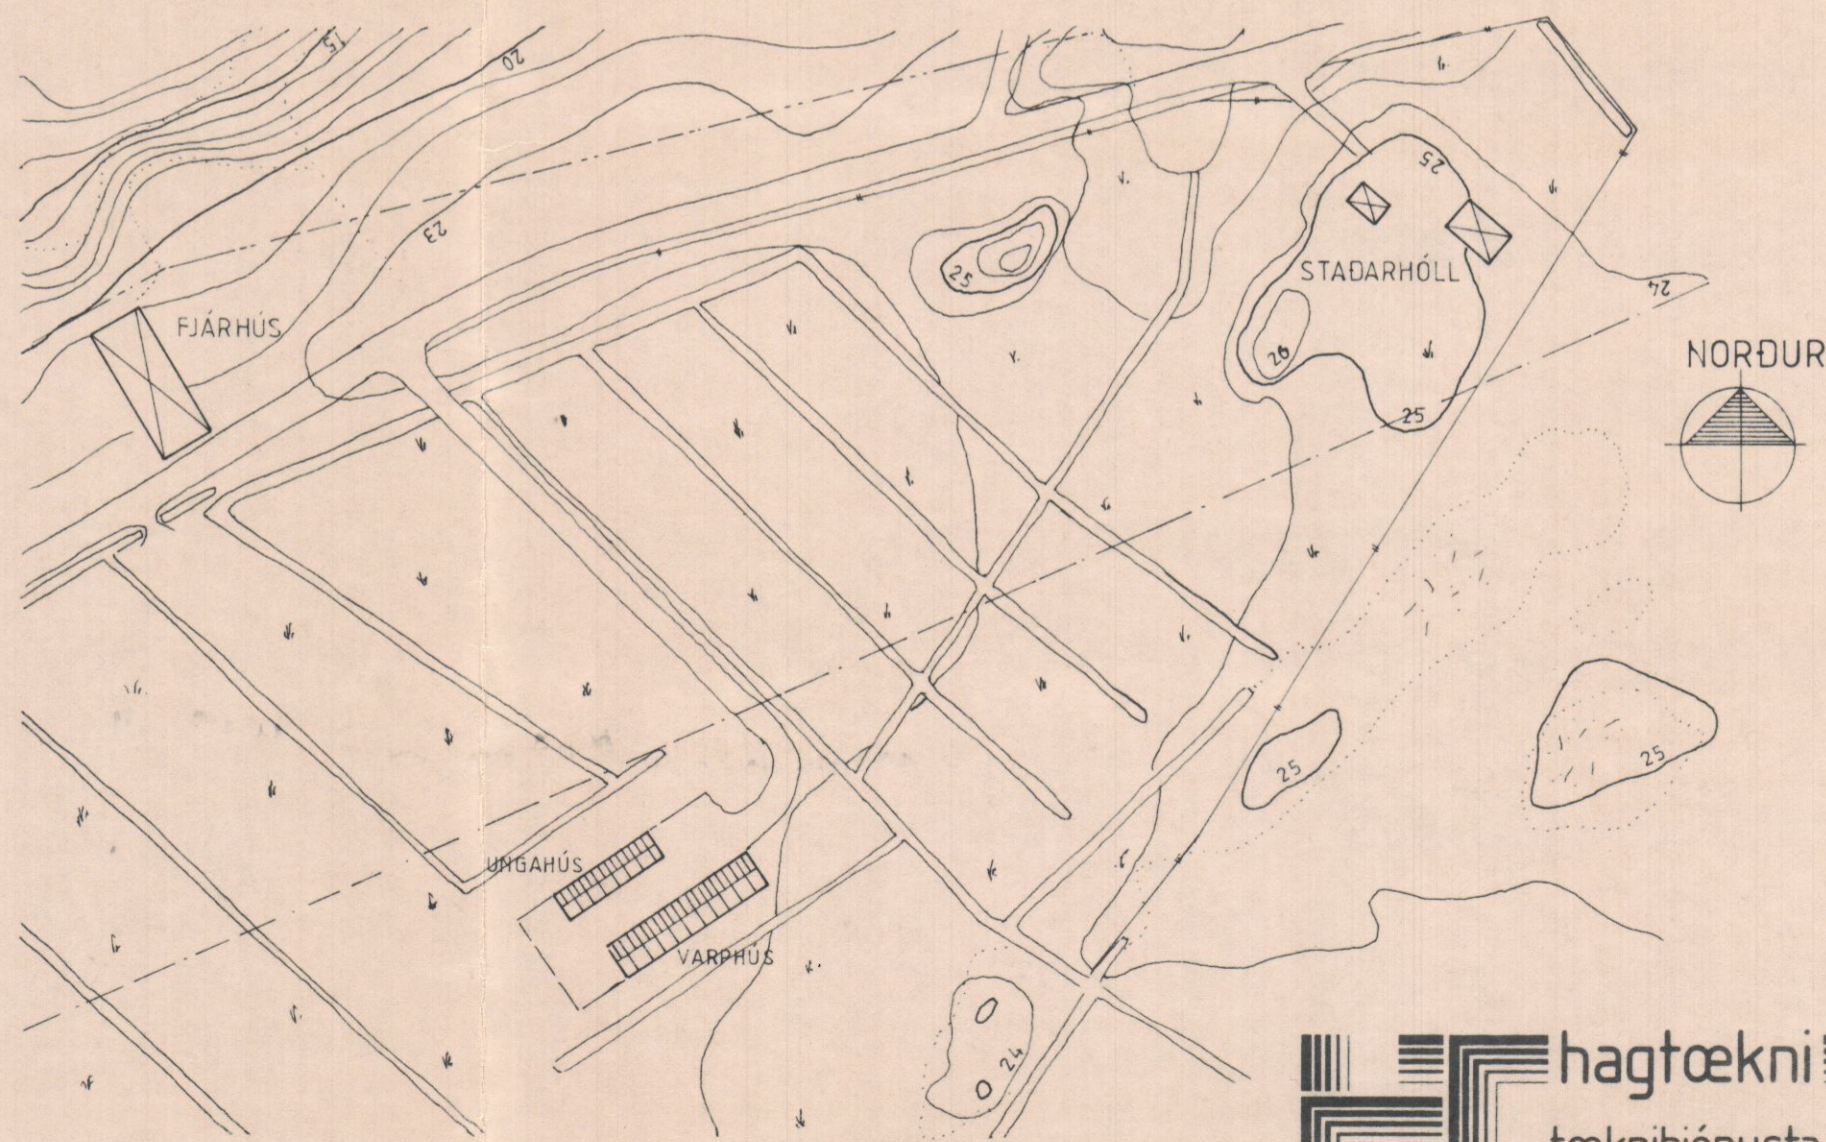

afstöðumynd mkv. 1:2000

hagtækni
tæknipjónusta Fálkakletti 15 310 Borgarnes sími 93-7300

VERK NR. 86078
ALIFUGLABÚ HVANNEYRI varphús

TEIKNING GRUNNMYND OG PVERSNÍÐ MKV. 1:100
AFSTÖÐUMYND MKV. 1:2000


DAGS. ÁGÚST 1986 REIKN. TEIKN. SAMR. *Jónas Magnússon*

TEIKN. NR. 1001


Gangp. 05.08.1986

R. Pinn' Óskason


BYGGINGAFULLTRÚINN
Mýra- og Borgarfjarðarsýslu

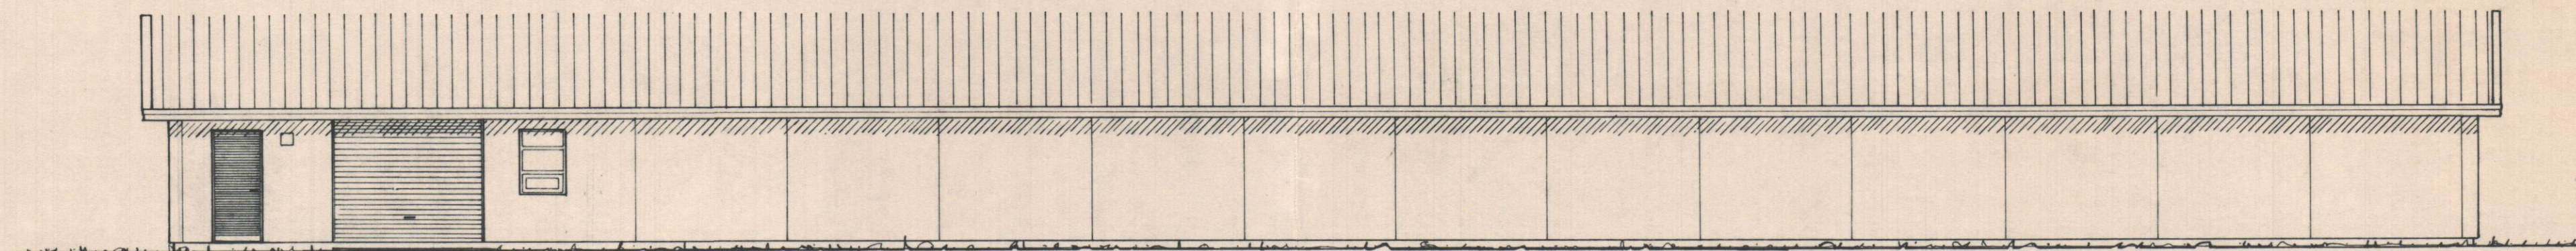


vestur

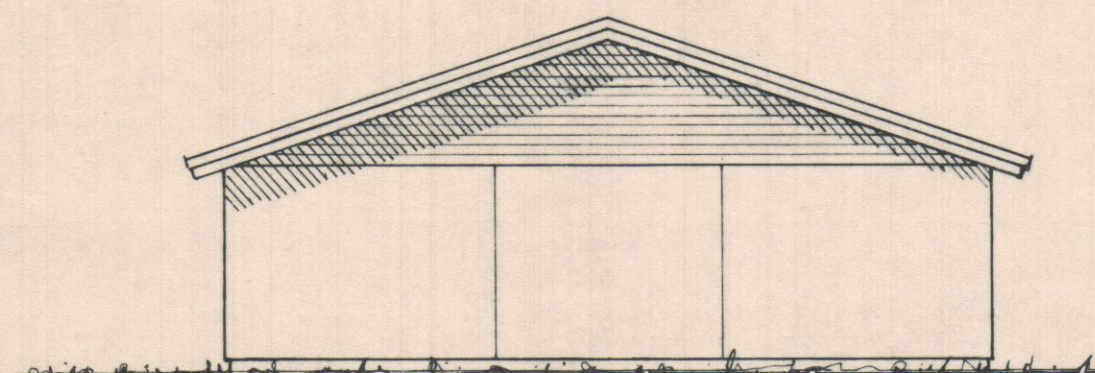

norður

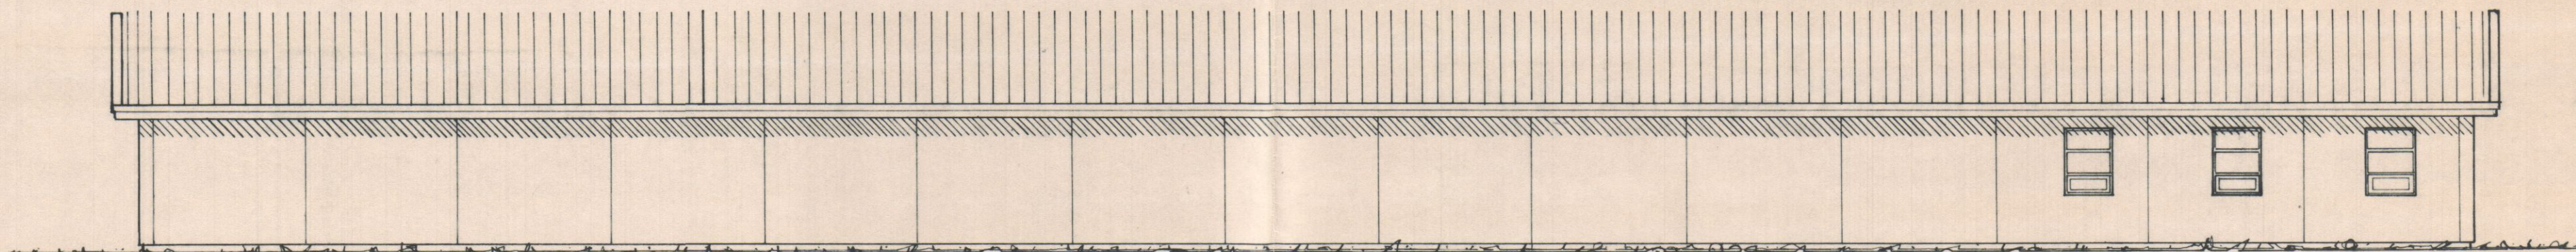

austur

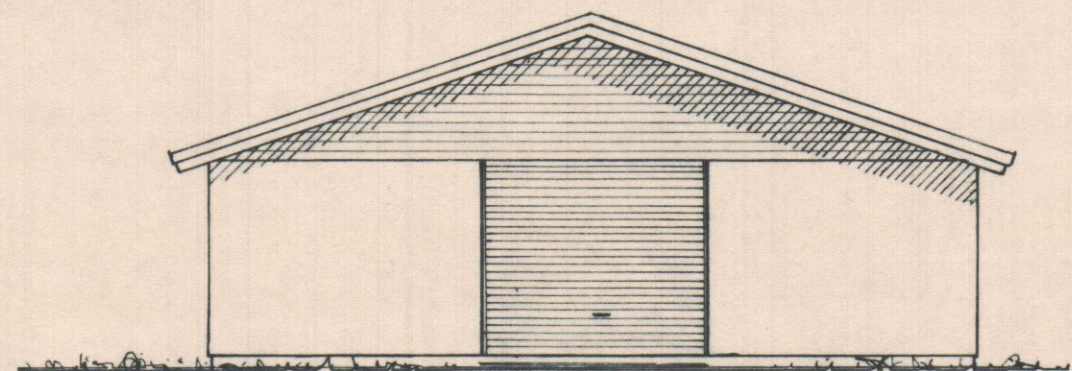

sudur

	hagtækni	VERK NR. 93-730
	tækniþjónusta	VERK NR. 86078
	Fálkakletti 15 310 Borgarnes	TEIKN. NR. 102
	sími 93-730	
VERK	ALIFUGLABÚ HVANNEYRI varphús	
TEIKNING	ÚTLIT	MKV. 1:100
DAGS.	AGÚST 1986	TEIKN. SAMB. <i>[Signature]</i>