




VESTUR

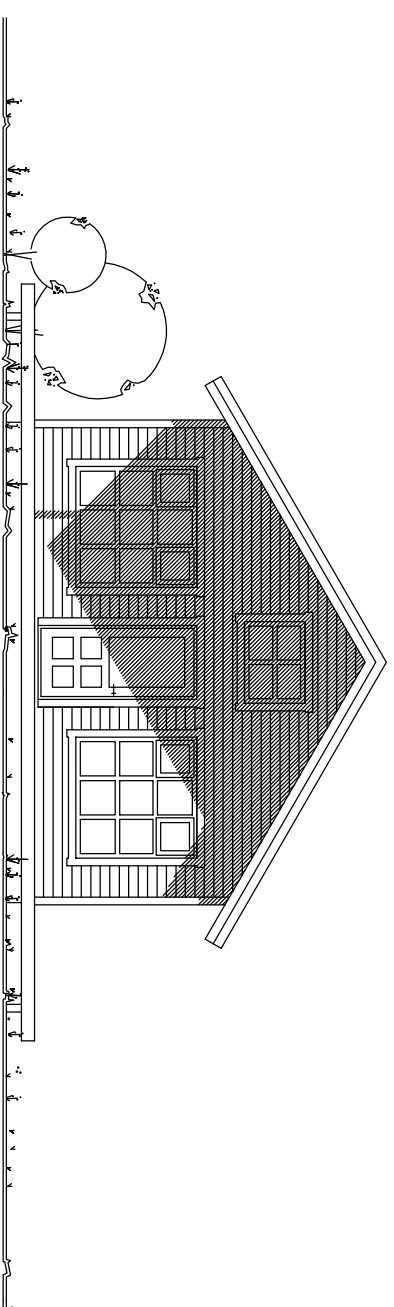

SUÐUR

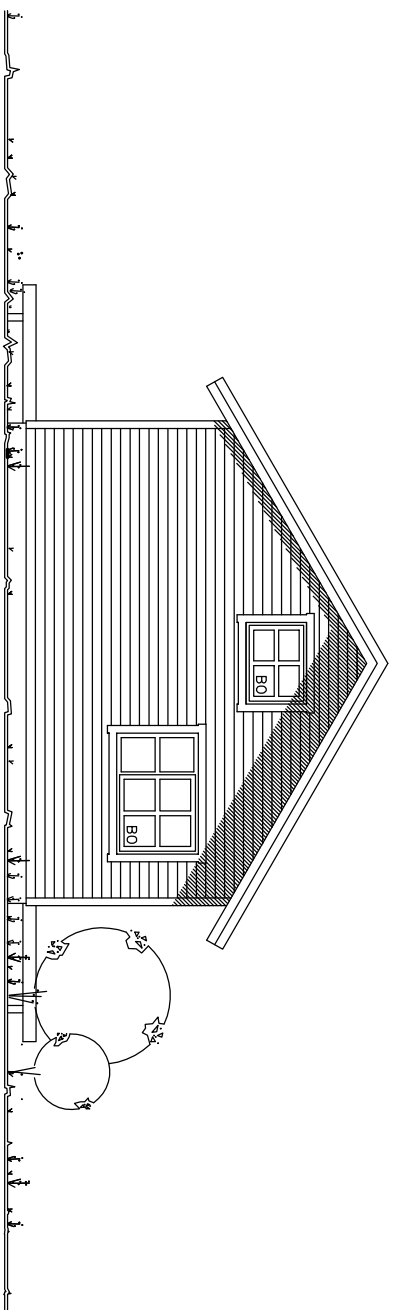

NORÐUR

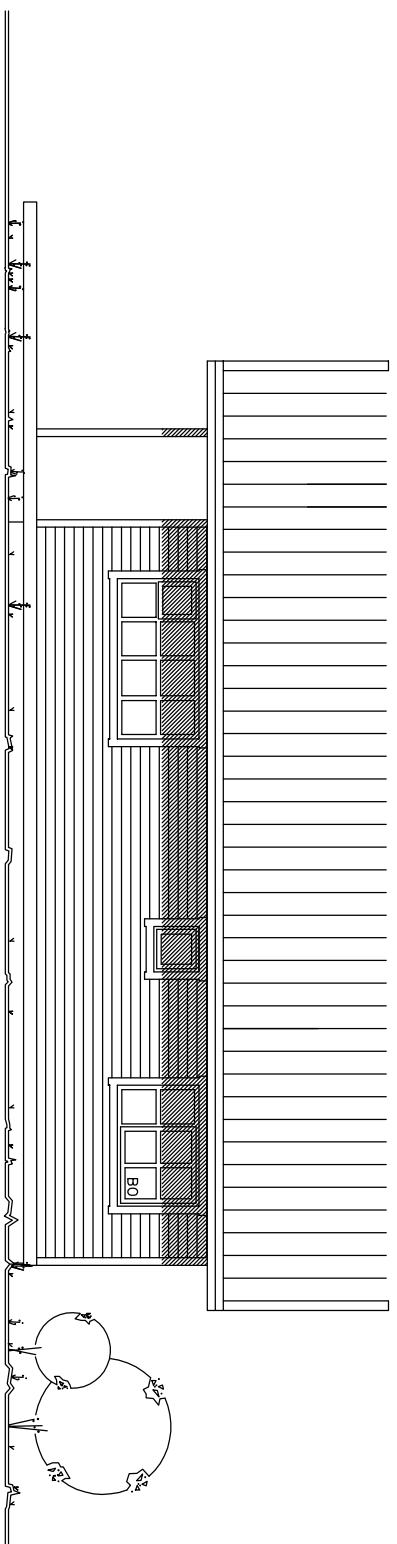

AUÐTUR



hagtækni

tækniþjónusta

Réisholti 7, Skorradal Kf. 070252-3099 sími 861 7252

VERK
Háahlíð 29, Vatnsholti, Grimsnesi

VERK NR.
313

TEKING
Sumarhús

ADALTEIKNINGAR - Útlit 1/100

TEKNI NR.
102

DAGS
20. feb. 2007

TEKNAÐ
Ingólfur Margeirsson 070252-3099

SMÁB.