
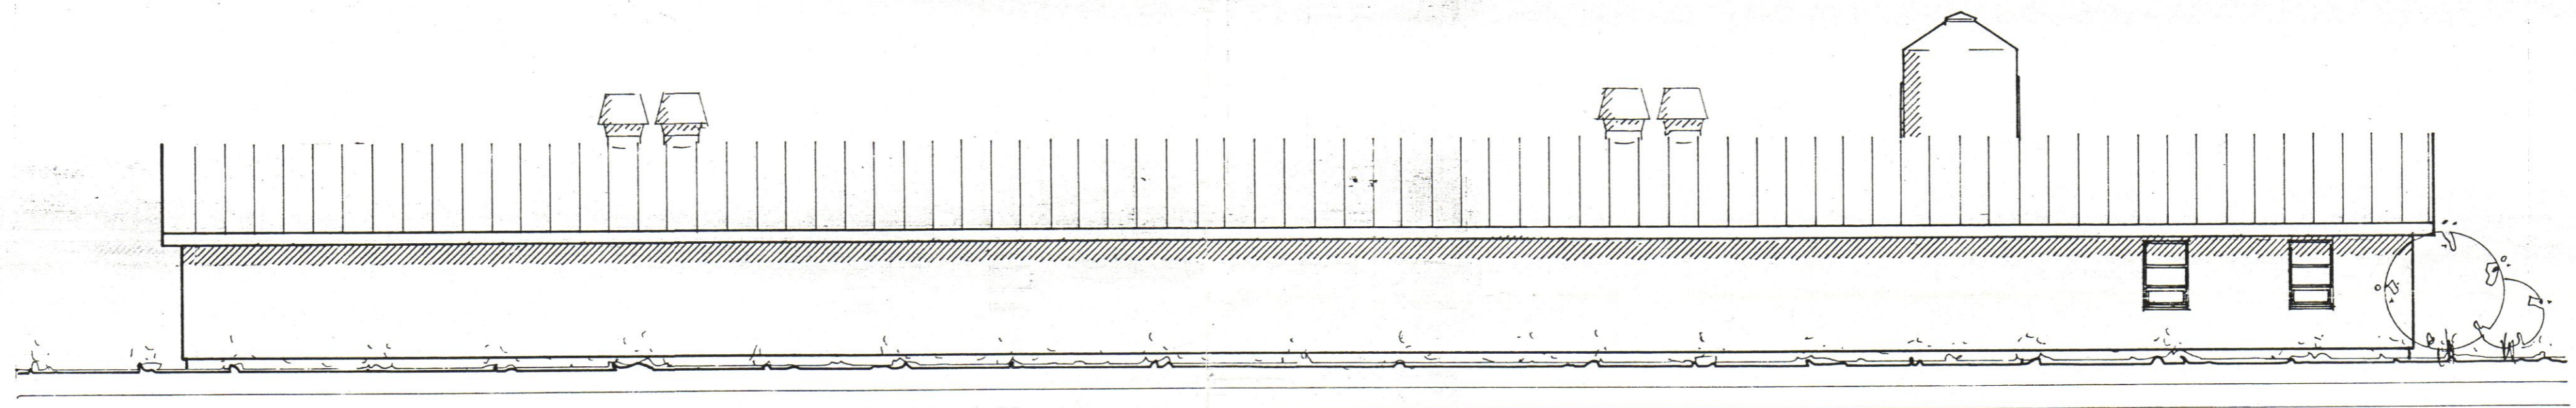


N O R Ð U R


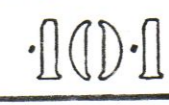


S U Ð U R

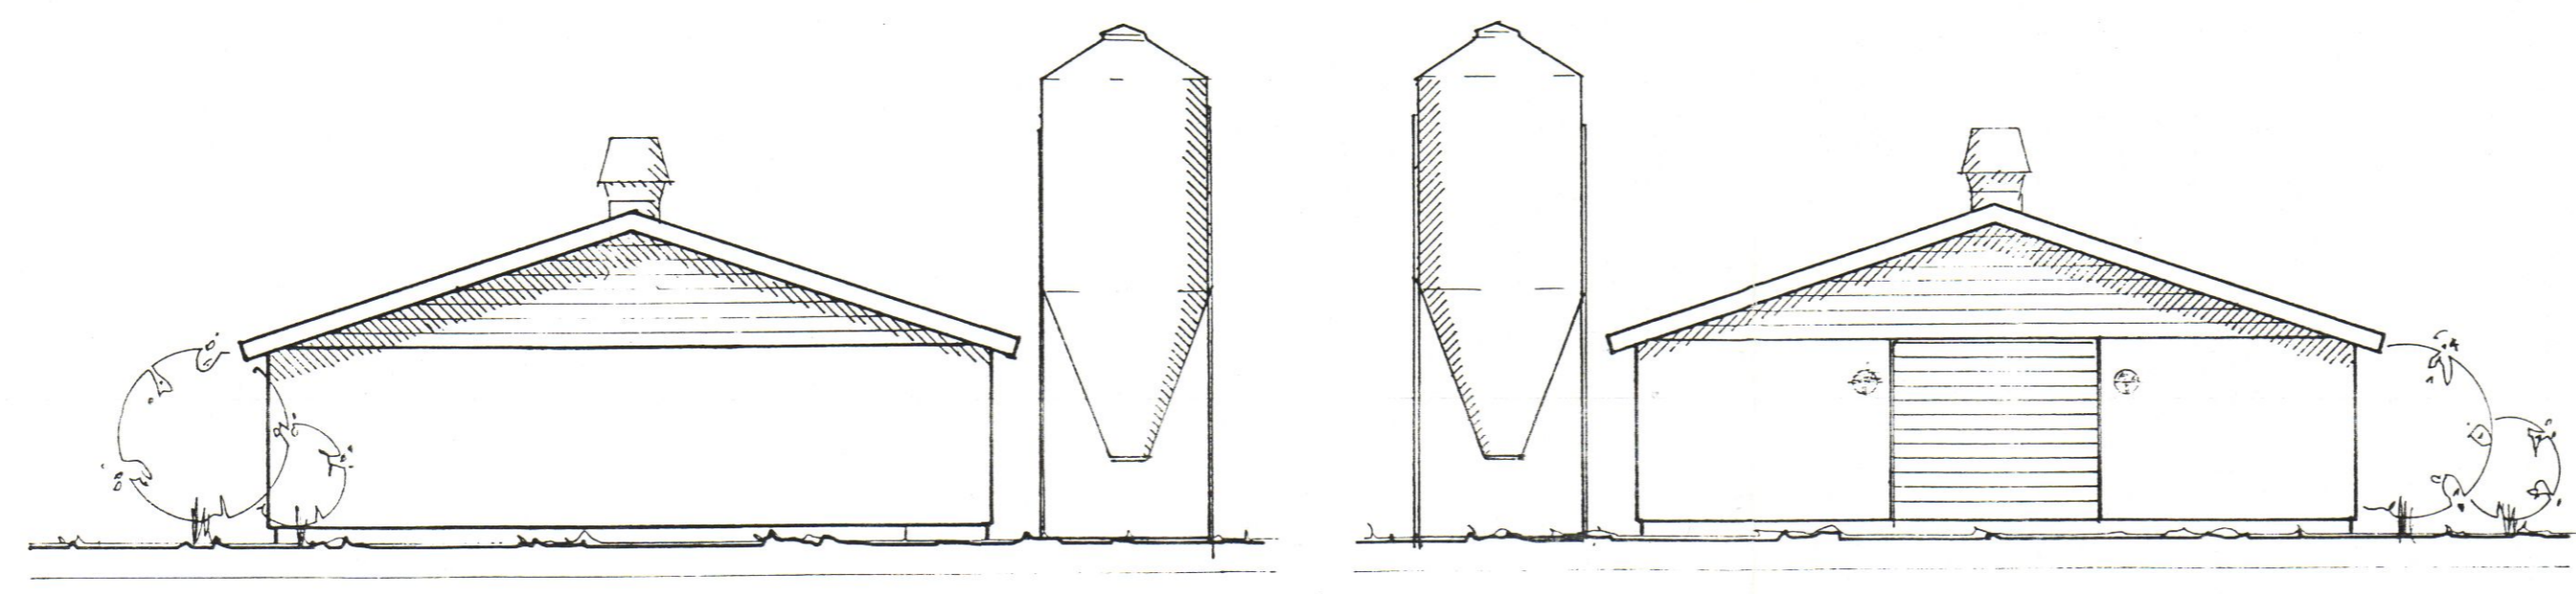

A U S T U R

V E S T U R

 <b>hagtækni</b> tæknipjónusta	Skógarási 15	110 Reykjavík	sími 587 3364
	Fálkakletti 15	310 Borgarnesi	sími 93-7300
VERK NR.	ALIFUGLABÚ MÓFELLSSTÖÐUM SKORRADAL		97265
TEIKNING	ULIT		TEIKN. NR.
M.K.	1/100		
DAGS	BREYTT	REIKN	TEIKN. SAMP.
18/8/98	25/8 1998	ISM	ISM <i>Bjarni Þorðsson</i>



