


N O R D U R

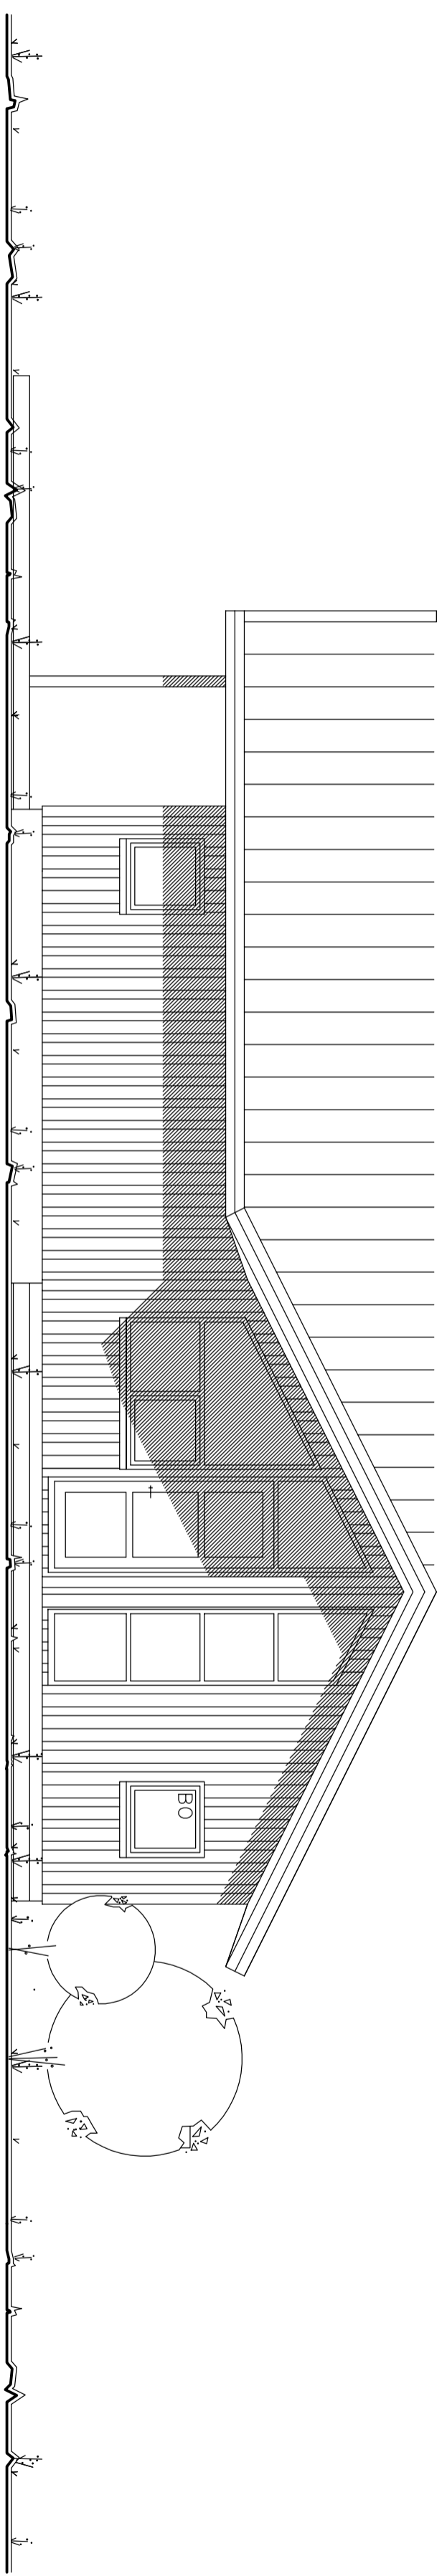

A U S T U R



hagtaekni

tækniþjónusta

VERK NR. Retsholt 7, Skorradal

TRÉNAÐ Retsholt 24, Skorradal

Sumarbústaður

Útlit norður og austur 1/50

DAGS 8. ágúst 2008

SKETTI

ÞÓMÁS ÞÓR

Ingólfur Margræsson 070252-3099

UNDRITUN

sími 861 7252

VERK NR. 322

1 04 (4/5)