


NORÐVESTUR

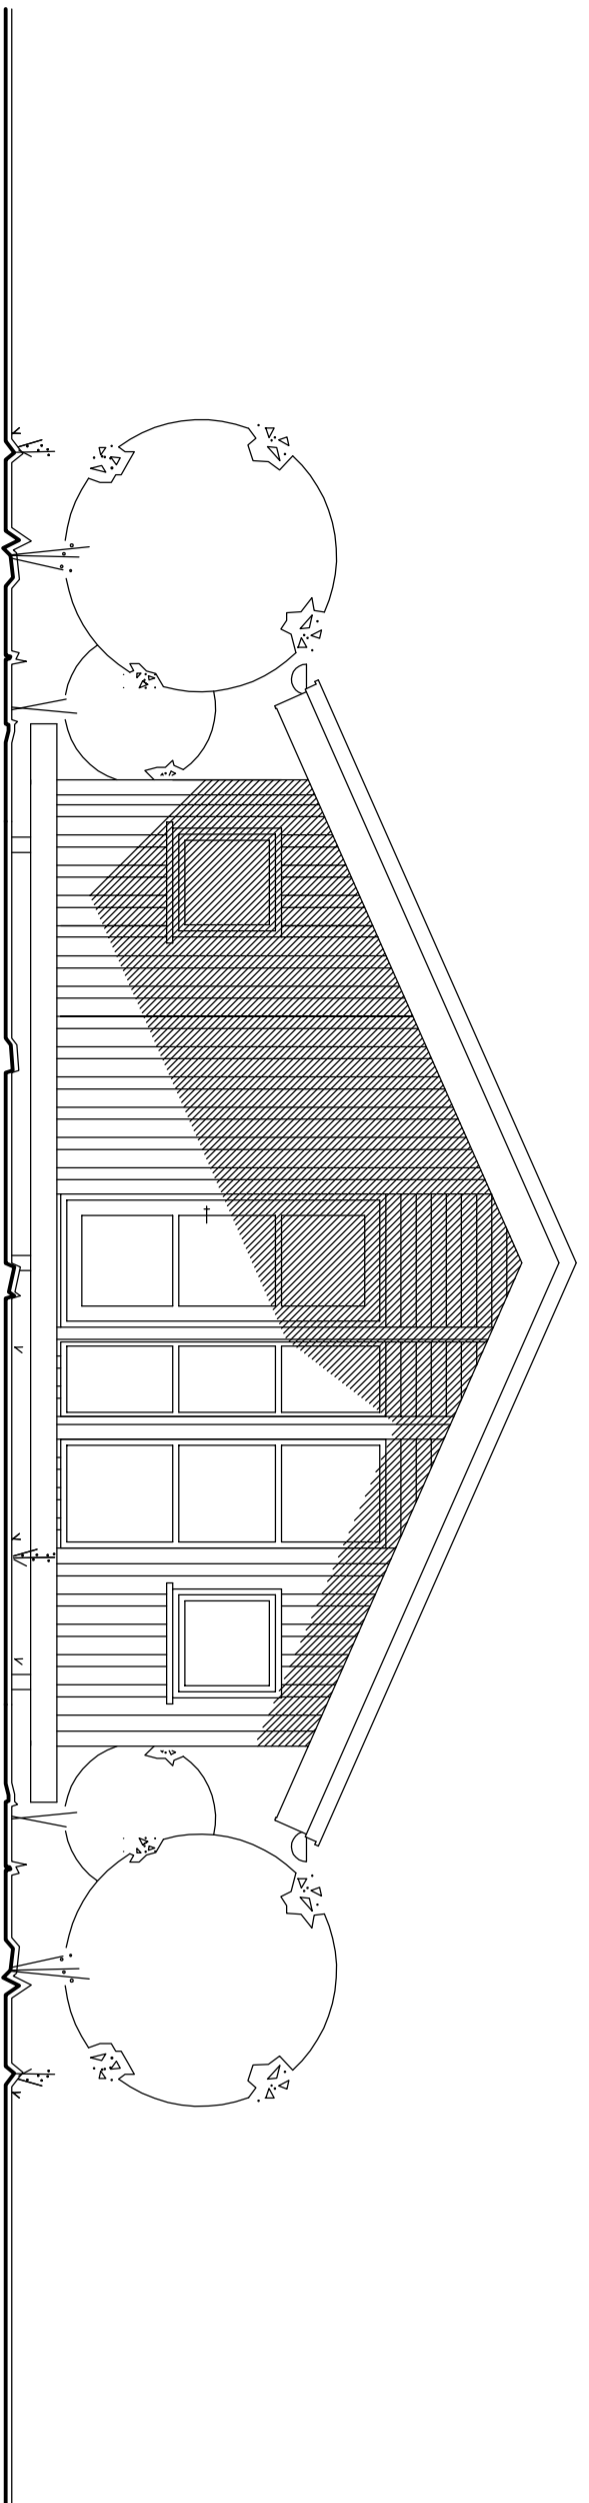

SUDVESTUR

ST haqtaekni XXXXXXXXXX
 tækniþjónusta Refsholt 7, Skorradal

VERK: Refsholt 7, Skorradal VERK NR: 289

TRÁKING: Sumarihus TERNUL NR: 103

DRÖG: Útlit NV og SV (reyn dartekning) DRÖG NR: 103

1. júlí 2010 DRÖG: Ingólfur Magnússon 070252-3099 SMÁP: 103