

G. 89,00



G 88,90 G 88,84

G 87,40

G 87,86

G 89,15
368 45 45 45 216 204 247
15 15 1200

LOFT 86 EIMANGRAD MEÐ GELDHEMNI EIMANGRUN

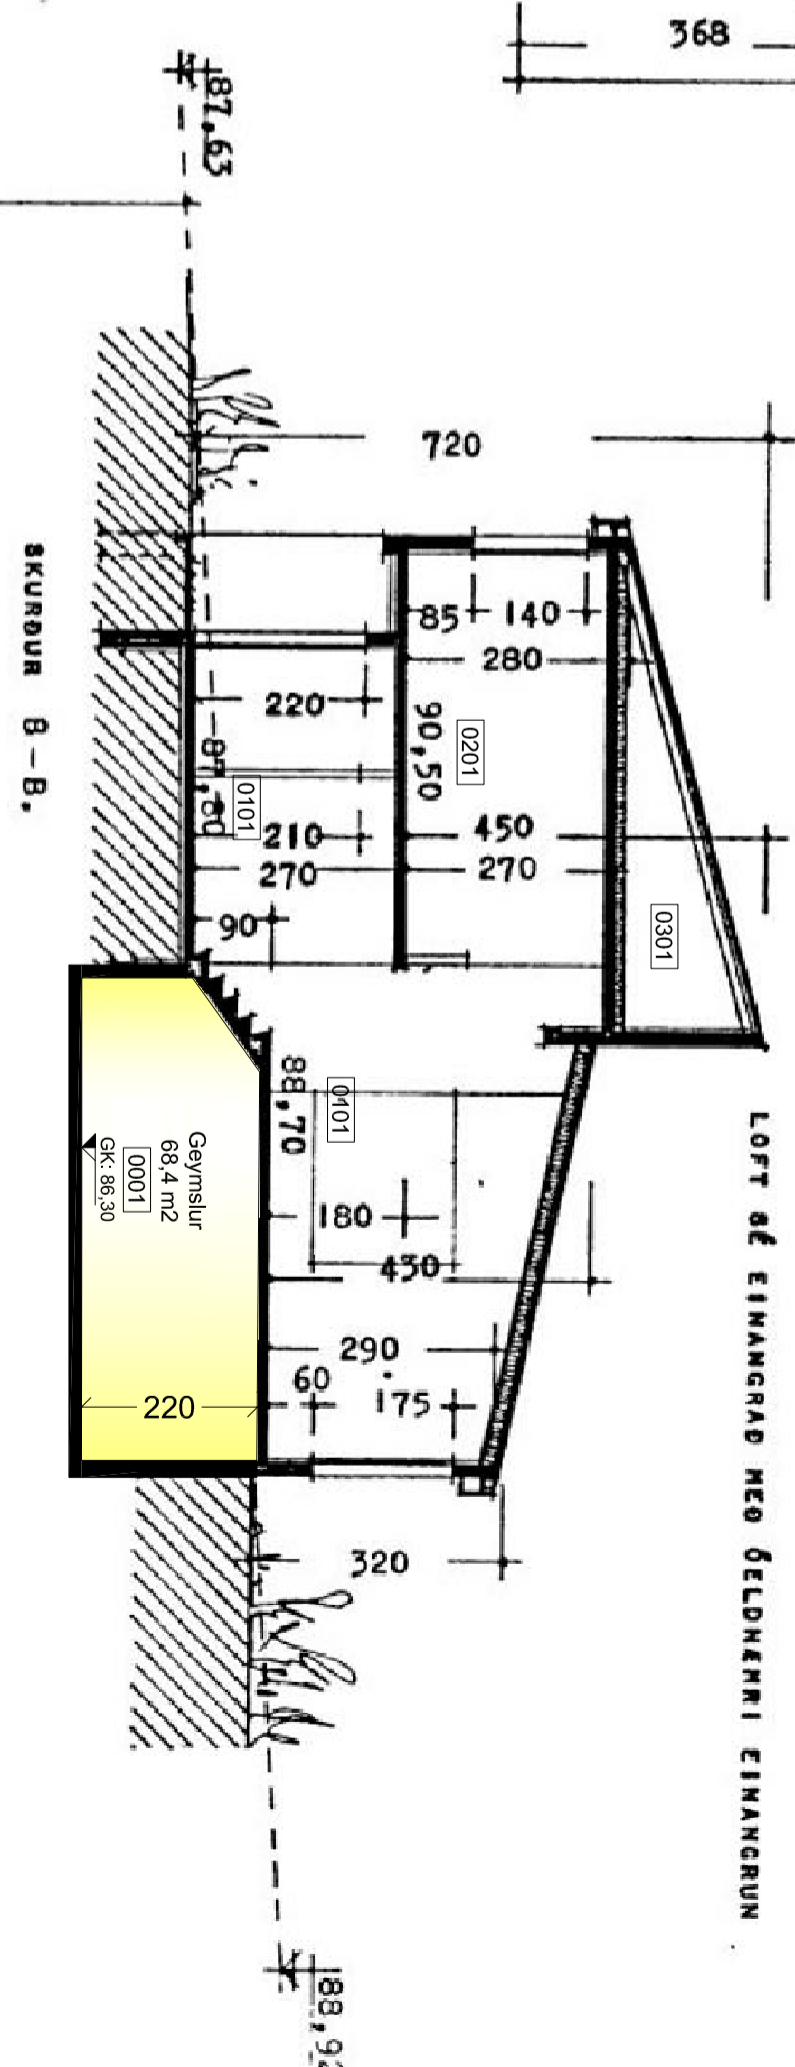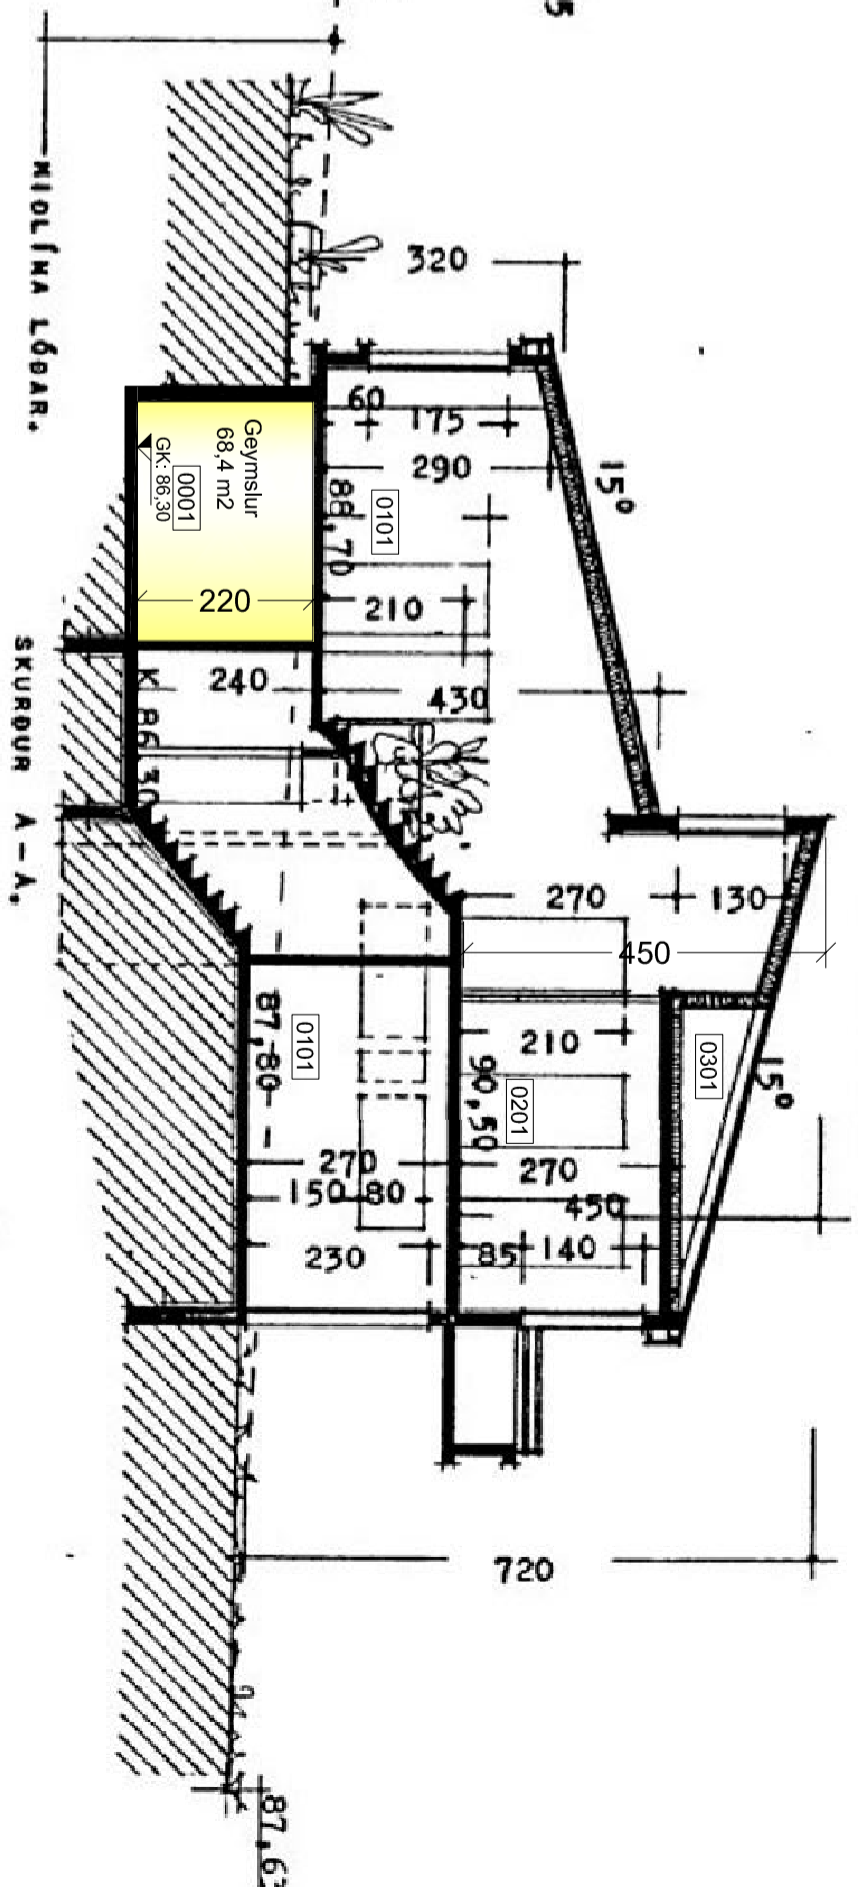

hagtækni
tækniþjónusta

VERK: Neðstabergr 2
TEIÐNING: Reyndartekningar
DAGS: 27. okt. 2014
BRETTI: Grunnmynd og snið 1/100
TEIÐNING: Ingólfur Magnússon 070252-3099
SAMM: 343
TEIÐNING: sím 861 7252